


COPYRIGHT ©
THIS DRAWING AND THE CONTENTS
DEPICTED OR WRITTEN THEREON,
WHETHER IN WHOLE OR IN PART, IS THE
EXCLUSIVE INTELLECTUAL PROPERTY OF
CBH GROUP AND SHOULD NOT BE
REPRODUCED OR USED FOR ANY
PURPOSE WITHOUT THE PRIOR WRITTEN
APPROVAL OF CBH GROUP.
DO NOT SCALE FROM THIS DRAWING

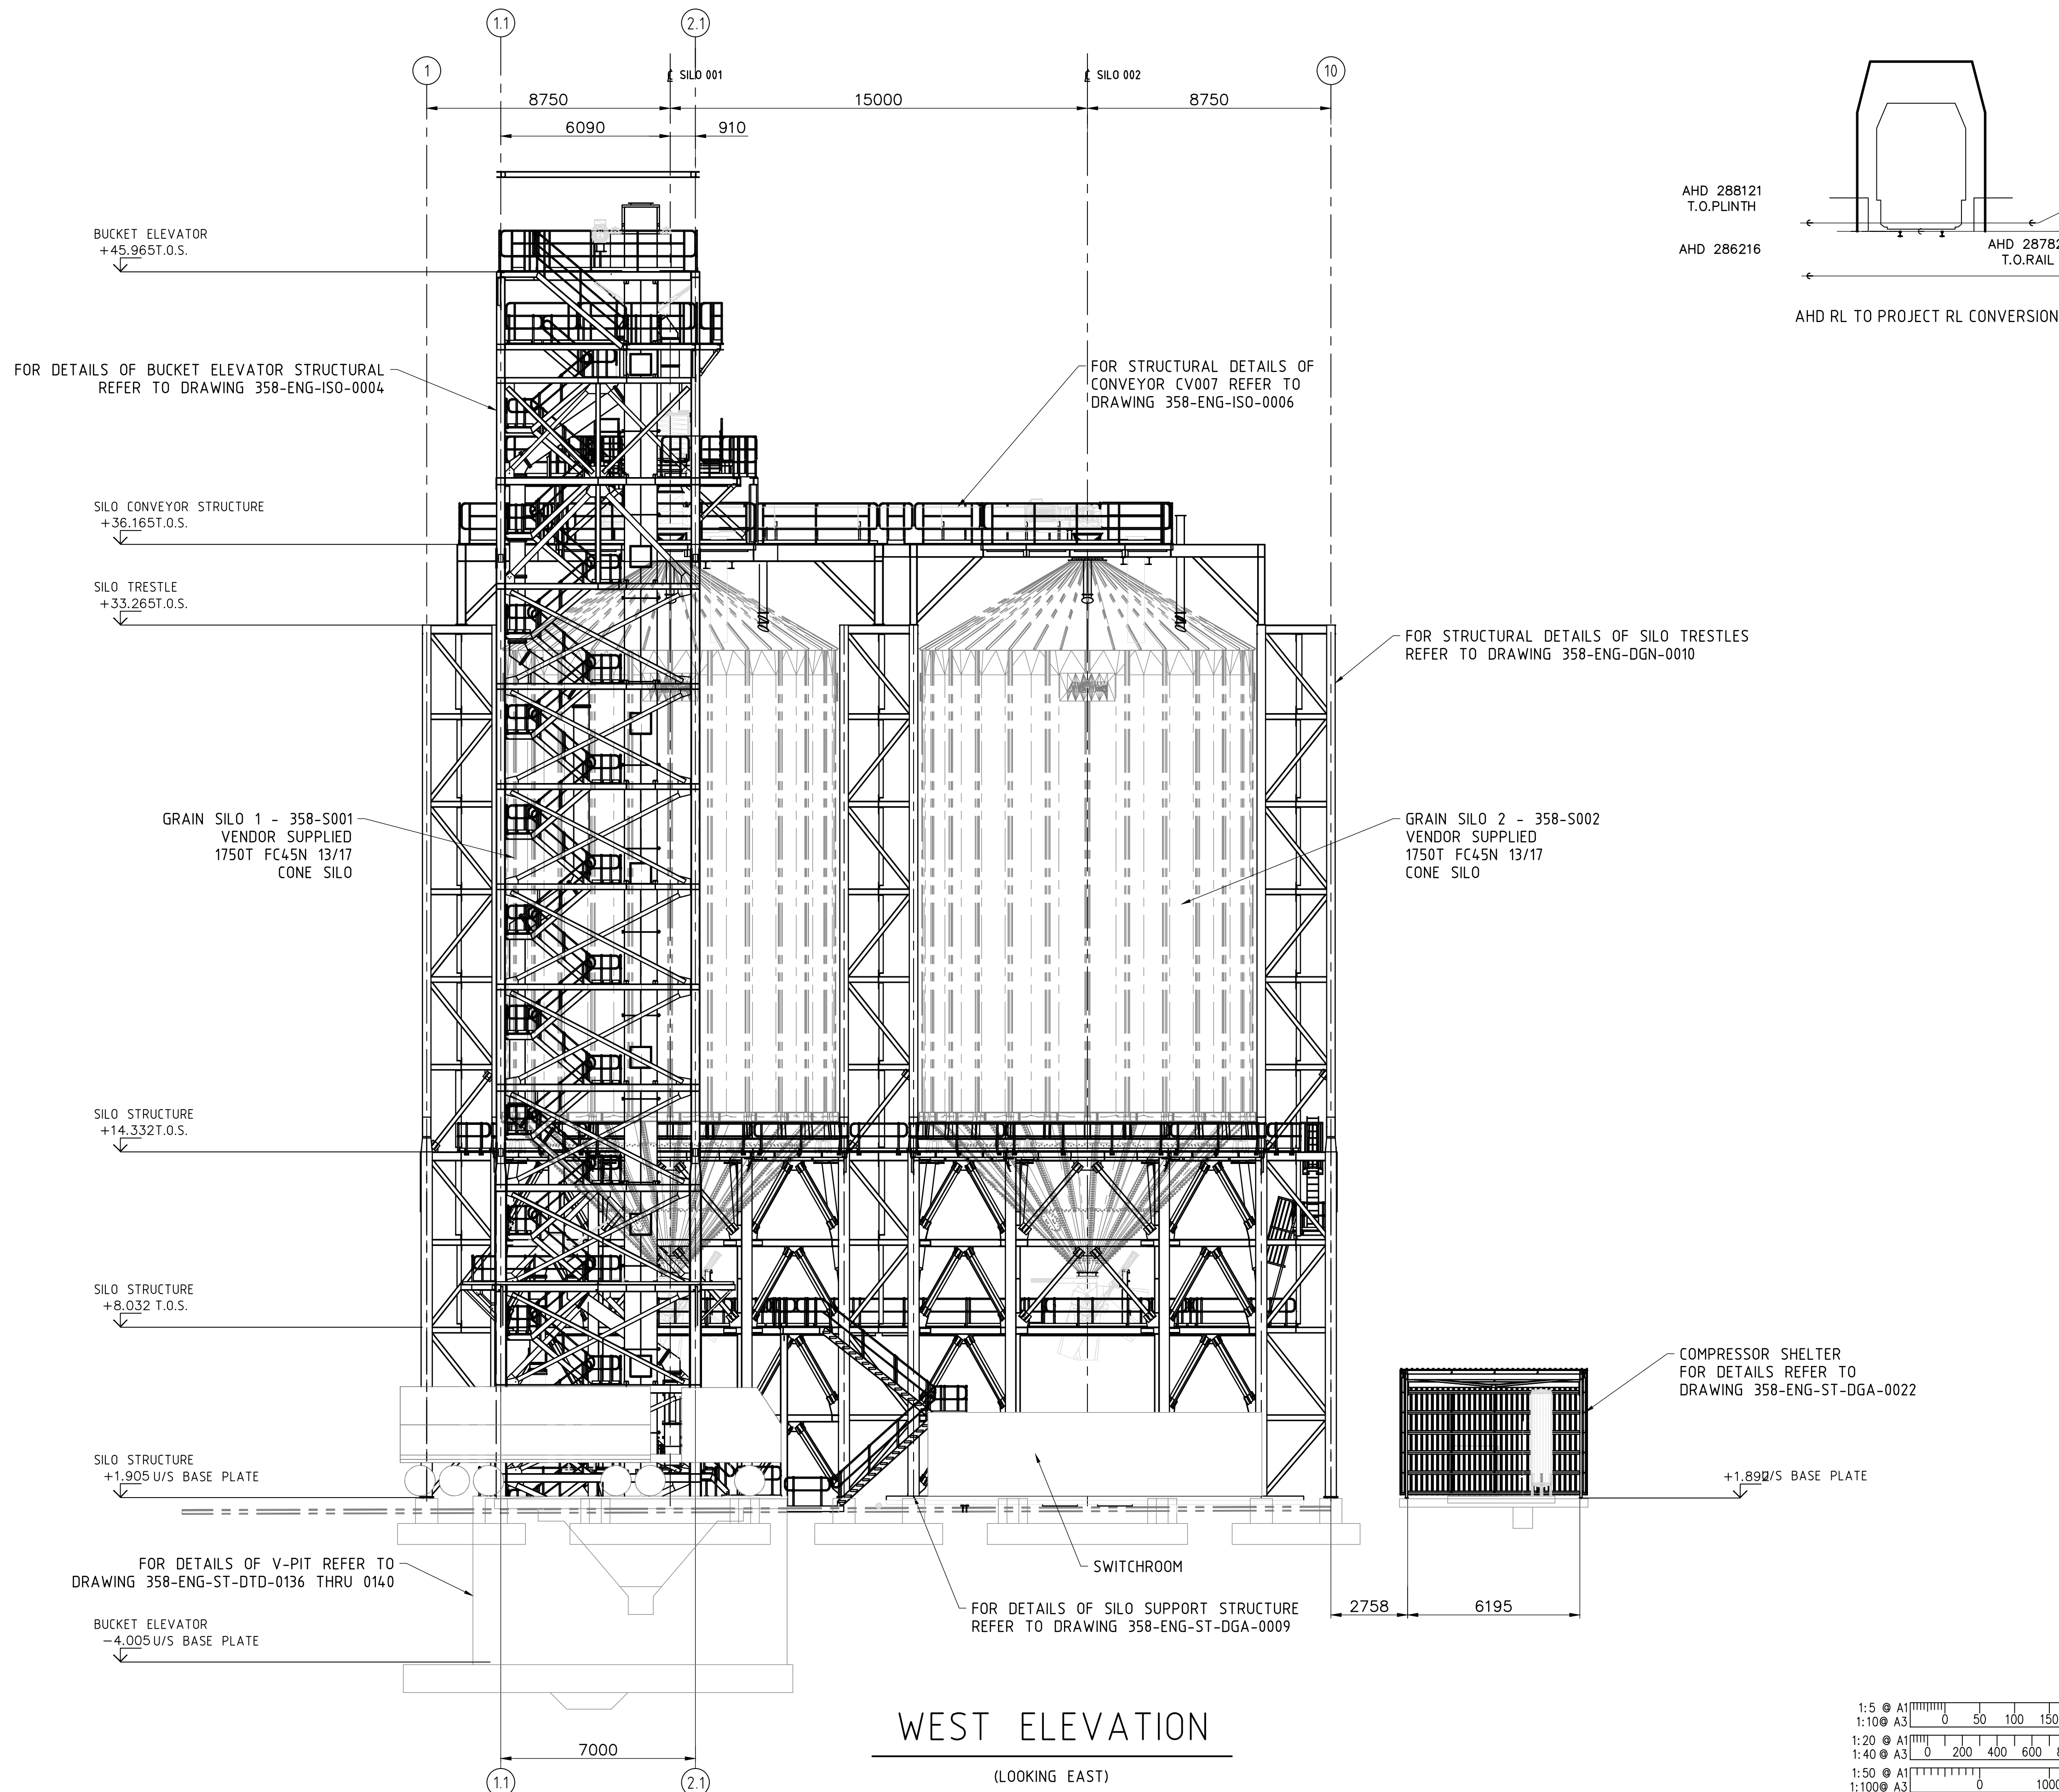

REF. DRAWING No.	REFERENCE DRAWING TITLE	REV	DATE	REVISION DESCRIPTION	BY	CHK'D	APP'D
358-ENG-ME-DAL-0004	OVERALL STRUCTURAL PLAN	D	27MAY24	RE-ISSUED FOR REVIEW	R.G.	P.F.	P.A.B.
		C	03MAY24	RE-ISSUED FOR REVIEW	S.C.M.	P.F.	P.A.B.
		B	26APR24	RE-ISSUED FOR REVIEW	R.G.	P.F.	P.A.B.
		A	24NOV23	ISSUED FOR REVIEW	J.C.	S.D.	S.M.

SCALE	1:125
SHEET	A1
PROJECT	10293.400
CONTRACT No	M-3057
DRAWN	R.G.
CHECKED	S.C.M.
DESIGNED	P.F.
DESIGN APPR	P.A.B.
PROJECT APPR	

TITLE	KONNONGORRING ORB GRAIN LOADING FACILITY WEST ELEVATION
DRG No	358-ENG-CI-DEL-0001
SHEET	1 OF 1
REV.	D