


**Legend**

- 1.2m Minimum Clearance
- Delineation
- Train Tracks
- Work Area

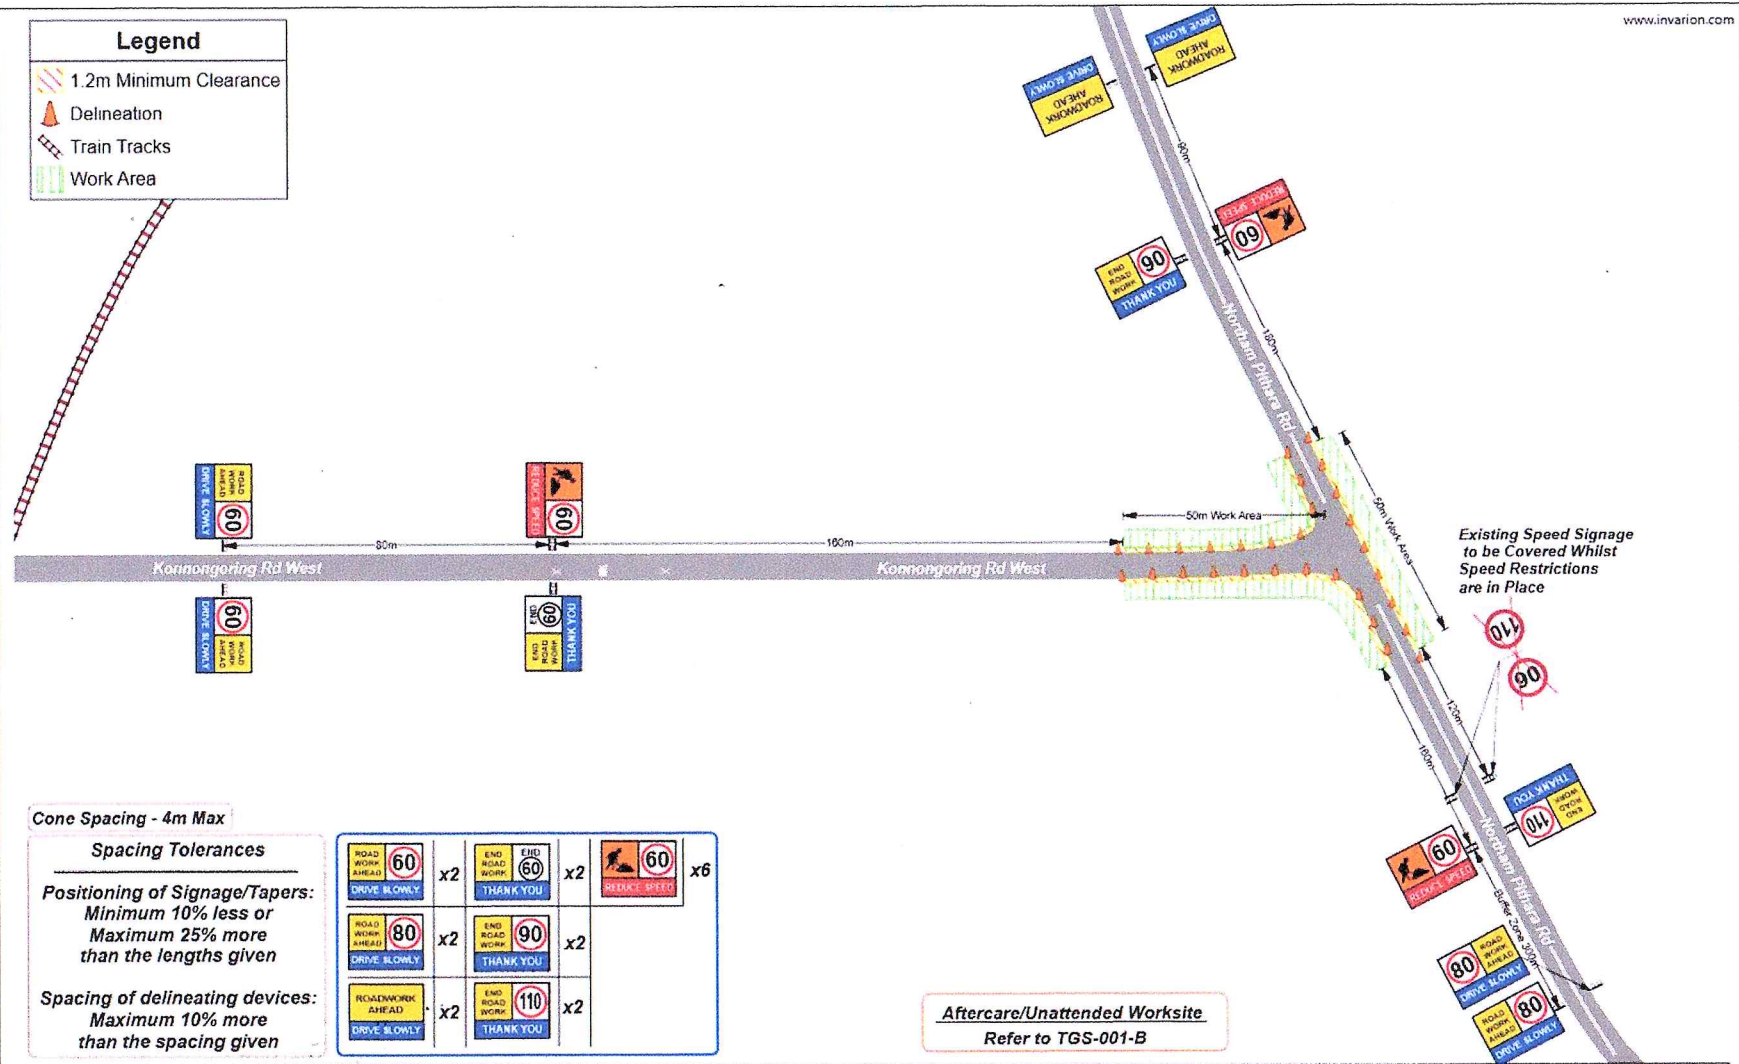

Existing Speed Signage to be Covered Whilst Speed Restrictions are in Place

**Cone Spacing - 4m Max**


**Spacing Tolerances**

**Positioning of Signage/Tapers:**  
Minimum 10% less or Maximum 25% more than the lengths given

**Spacing of delineating devices:**  
Maximum 10% more than the spacing given

	x2		x2		x6
	x2		x2		
	x2		x2		

**Aftercare/Unattended Worksite**  
Refer to TGS-001-B

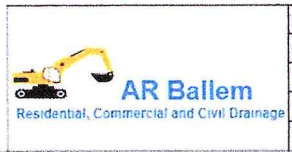

<b>Client:</b>	AR Ballem
<b>Road Name:</b>	Konnongoring Rd West & Northam Pithara Rd
<b>Works Location:</b>	Verge - Workers between 1.2m - 3m
<b>Suburb:</b>	Konnongoring
<b>Revision:</b>	1 Date 07/10/21

<b>Existing Speed Limit:</b>	110 90 60
<b>Speed Restriction:</b>	60
<b>Additional TGS Constraints</b>	
<b>Work Hours:</b>	Weekdays 07:00 - 17:00

<b>TGS#:</b>	TGS-001-A
<b>Description:</b>	AR Ballem to Conduct Directional-Boring Verge Works
<b>TMP#:</b>	WT-1808

<b>DESIGNED BY:</b>	Silvano Reardon
<b>AWTM Reg #:</b>	18-5347-02
<b>HECKED BY:</b>	Wayne Taborda
<b>AWTM Reg #:</b>	16-3591-06


**TABORDA**  
Making it happen for you

65 Eva Street  
Maddington, WA, 6109  
Phone: 9459 1191 Email: plans@taborda.com.au





Legend	
	1.2m Minimum Clearance
	Delineation
	Equipment Storage
	Train Tracks

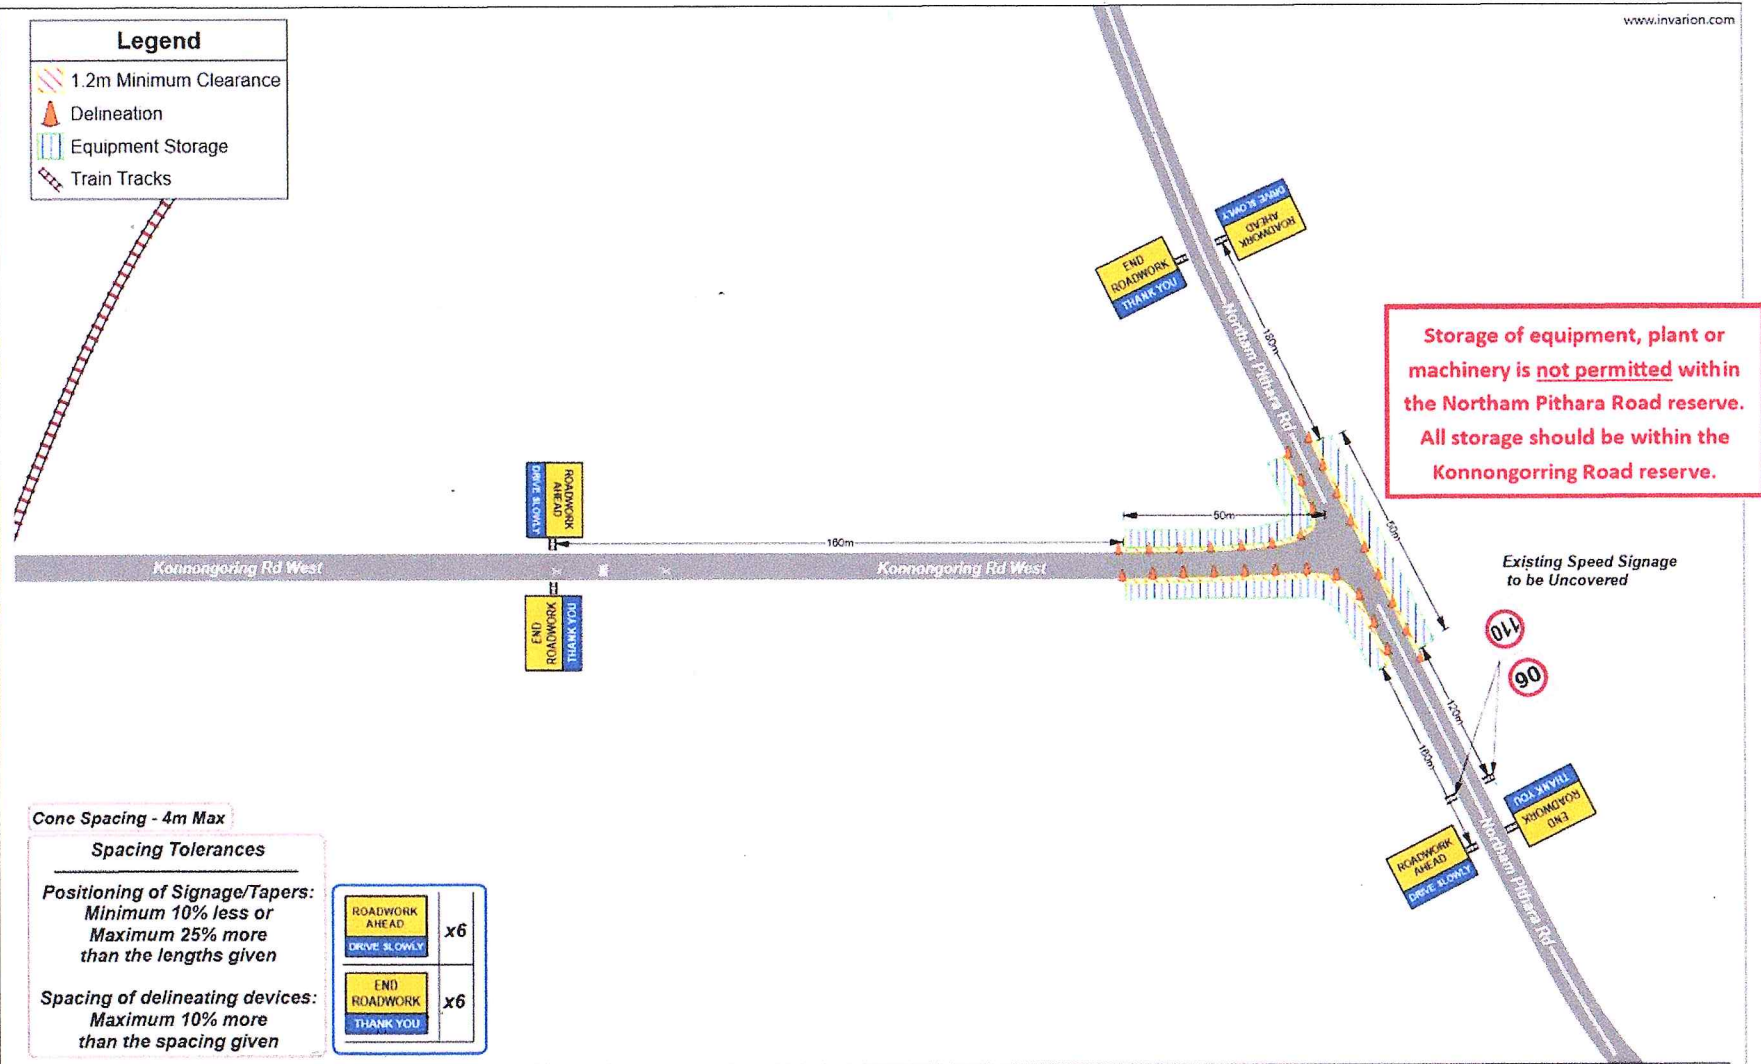

Cone Spacing - 4m Max  
 Spacing Tolerances  
 Positioning of Signage/Tapers:  
 Minimum 10% less or  
 Maximum 25% more  
 than the lengths given  
 Spacing of delineating devices:  
 Maximum 10% more  
 than the spacing given

ROADWORK AHEAD	x6
DRIVE SLOWLY	
END ROADWORK	x6
THANK YOU	

<p>AR Ballem Residential, Commercial and Civil Drainage</p>	Client:	AR Ballem	Existing Speed Limit:		Speed Restriction:	N/A	TGS#:	TGS-001-B	DESIGNED BY:	Silvano Reardon	SIGNATURE:	<p>Making it happen for you</p>
	Road Name:	Konnongoring Rd West & Northam Pithara Rd	Additional TGS Constraints:	Aftercare Hours: Monday-Sunday, 17:00 - 07:00		Description:	AR Ballem to Conduct Directional-Boring Verge Works	AWTM Reg #:	18-5347-02	ISSUED BY:	Wayne Taborda	
	Works Location:	Verge - Equipment Laydown	Suburb:	Konnongoring	TMP#:	WT-1808	TGS IS NOT TO SCALE	AWTM Reg #:	16-3591-06	65 Eva Street Maddington, WA, 6109 Phone: 9459 1151 Email: plans@taborda.com.au		
	Revision:	0	Date:	07/10/21	Any alterations to this TGS shall be communicated immediately to the AWTM							