



Date: 6 NOVEMBER 2015 Job: 1735




Landvision Pty Ltd
 Land Planning & Mapping Consultants
 Suite 5, 16 Nicholson Road
 Subiaco WA 6008
 T 08 9388 8181
 F 08 9388 8185
 E enquiries@landvision.com.au

PROPOSED SUBDIVISION
 LOTS 71, 1226 and 1581
 GOOMALLING - TOODYAY ROAD, WONGAMINE
 SHIRE OF GOOMALLING



north

0m 100 200 300m
 SCALE 1:10000 AT A3

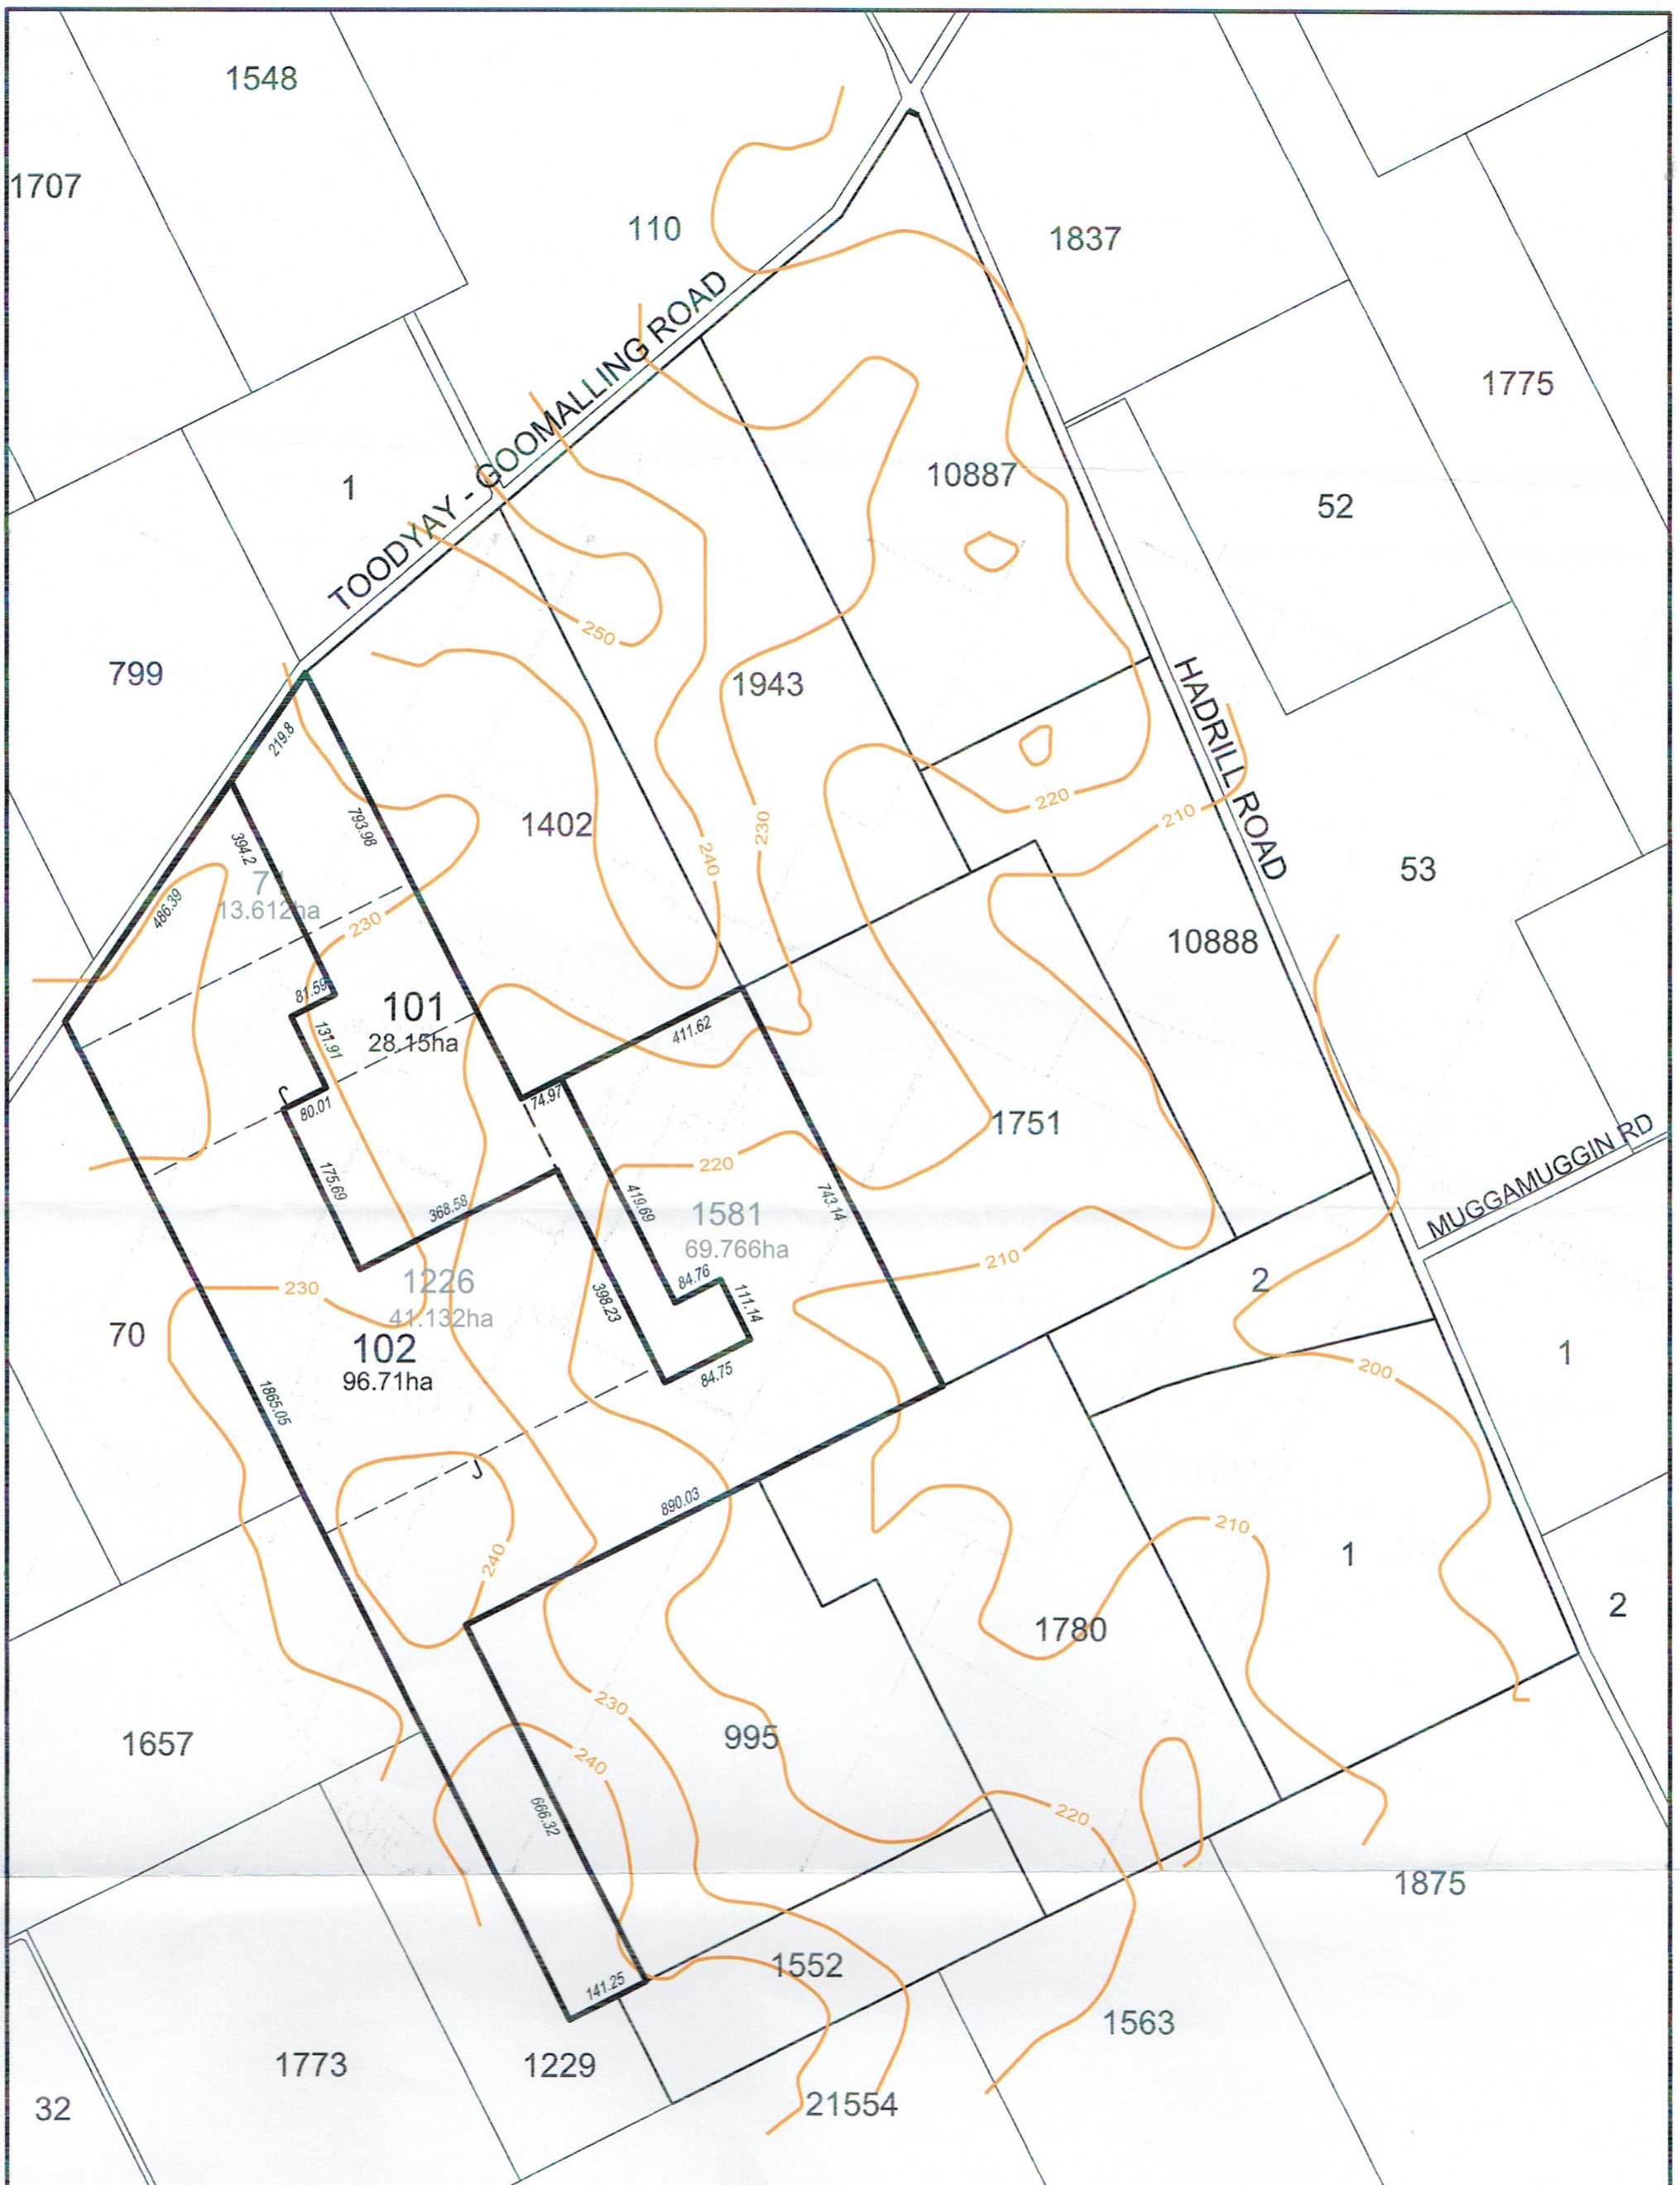

Date: 6 NOVEMBER 2015 Job: 1735



Landvision Pty Ltd
 Land Planning & Mapping Consultants
 Suite 5, 16 Nicholson Road
 Subiaco WA 6008
 T 08 9388 8181
 F 08 9388 8185
 E enquiries@landvision.com.au

PROPOSED SUBDIVISION
LOTS 71, 1226 and 1581
GOOMALLING - TOODYAY ROAD, WONGAMINE
SHIRE OF GOOMALLING



north

0m 100 200 300m
 SCALE 1:10000 AT A3